



SLUP S-1L [S-1P]

Sztuk 2 [2]

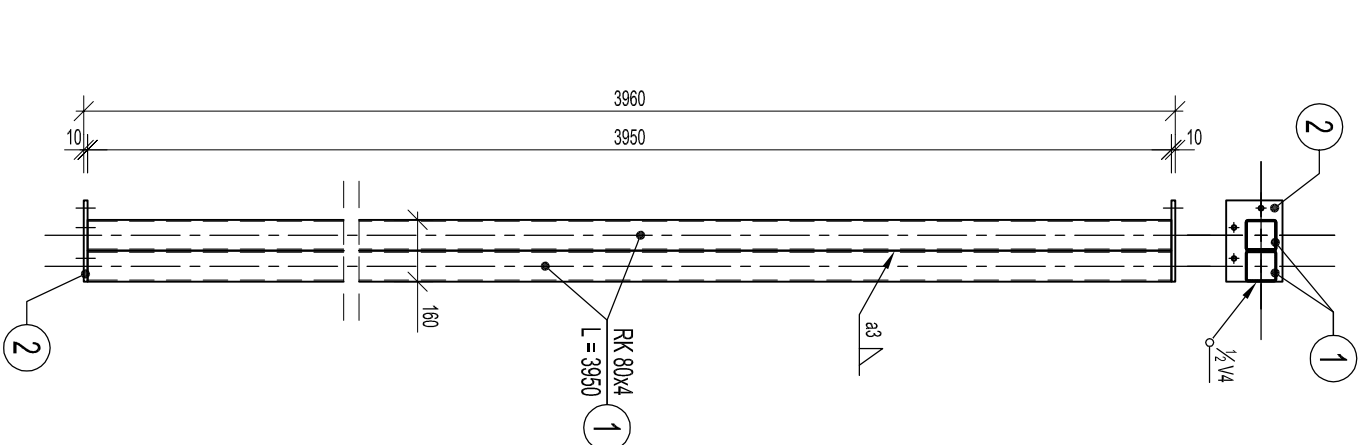


SLUP S-2L [S-2P]

Sztuk 1 [2]

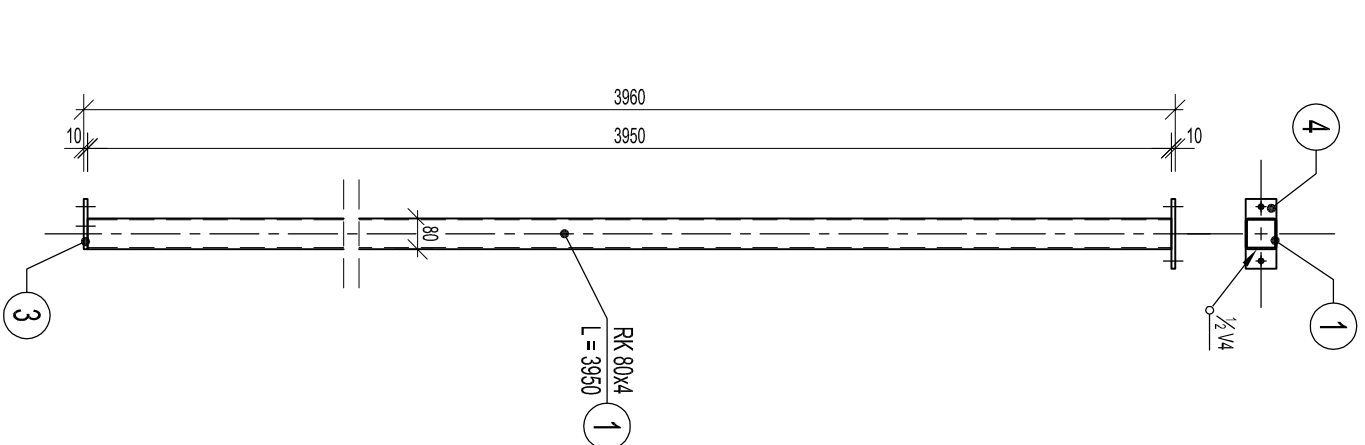

SLUP S-3

szuk 2

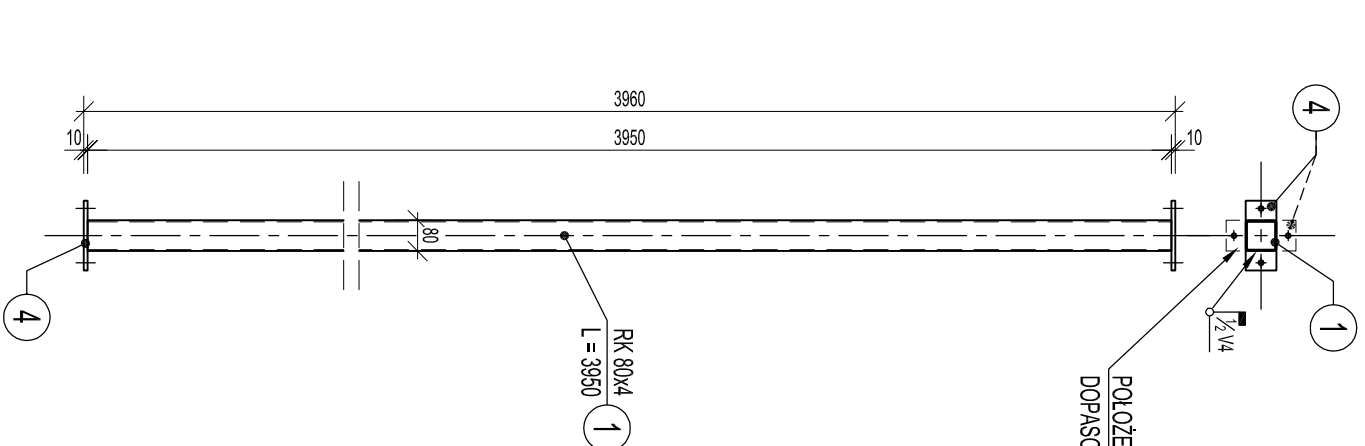

Rys. 10. SŁUPY S-1L, S-1P, S-2L, S-2P, S-3 i S-4;

ZASTRZAŁ Z-1


skala 1:20

SLUP S-4

szuk 3

ZASTRZAŁ Z-1

szuk 2

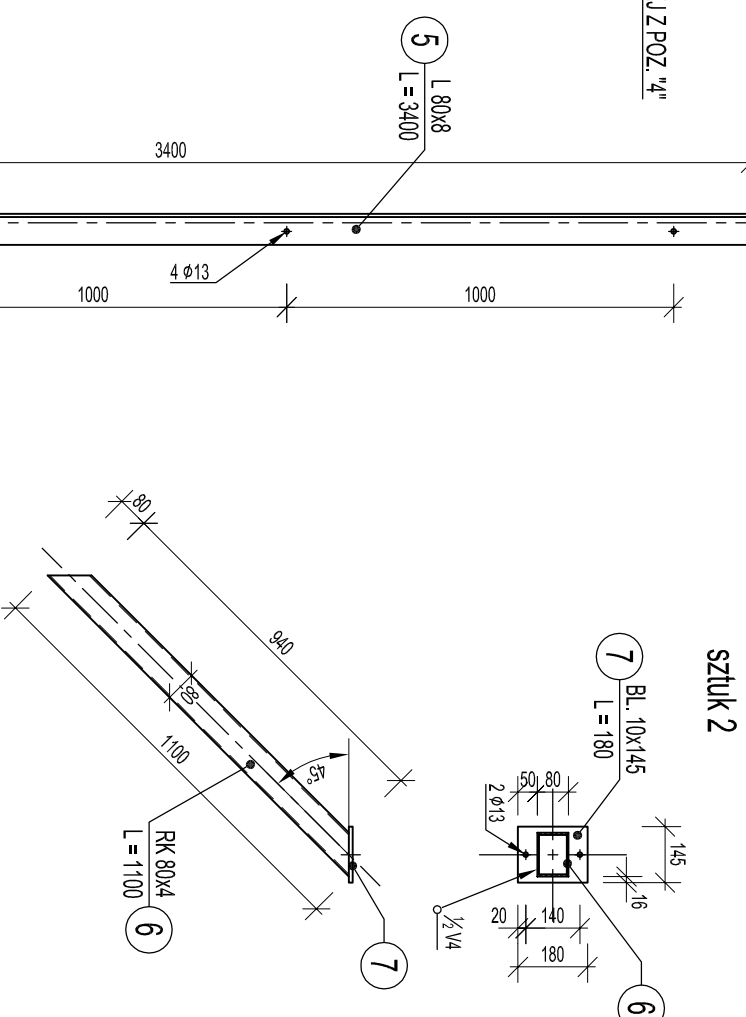

Technical drawing of a column (SŁUP S-4) showing dimensions and reinforcement details. The column has a total length of 3400 mm. It features a base plate with dimensions 80x80 mm and a 45-degree angle. The column is reinforced with 4 Ø13 bars. The drawing includes a section view (SŁUP S-4) and a detail view (szuk 3). Dimensions are given in mm.

MATERIALS:

STAL: S235JR

ELEKTRODY: E46 4 B32 H5

Projektant:	mgr inż. Marcin OSTROWSKI	upr. nr: PDW.0040.PWOK/14	<i>Chmura</i>
Opracował:			
Sprawdził:	dr inż. Wiesław KUBISZYN	upr. nr: B-241/94	<i>[Signature]</i>
Inwestor:	Politechnika Rzeszowska im. Ignacego Łukasiewicza 35-959 Rzeszów, Al. Powstańców Warszawy 12		
Adres obiektu:	Rzeszów, Al. Powstańców Warszawy 8, dz. nr 17/5/78, obr. 207		
Zadanie:	PROJEKT WYKONAWCZY ZABUDOWY PRZESTRZENI POD PRZEWIĄZKĄ POMIĘDZY BUDYMKAMI L-29 I L-31 W CELU UTWORZENIA POMIESZCZENIA DLA KATEDRY ANIMONIKI I STEROWANIA WBAL PRZ		
Treść rysunku:	SLUPY S-1L, S-1P, S-2L, S-2P, S-3 i S-4		