


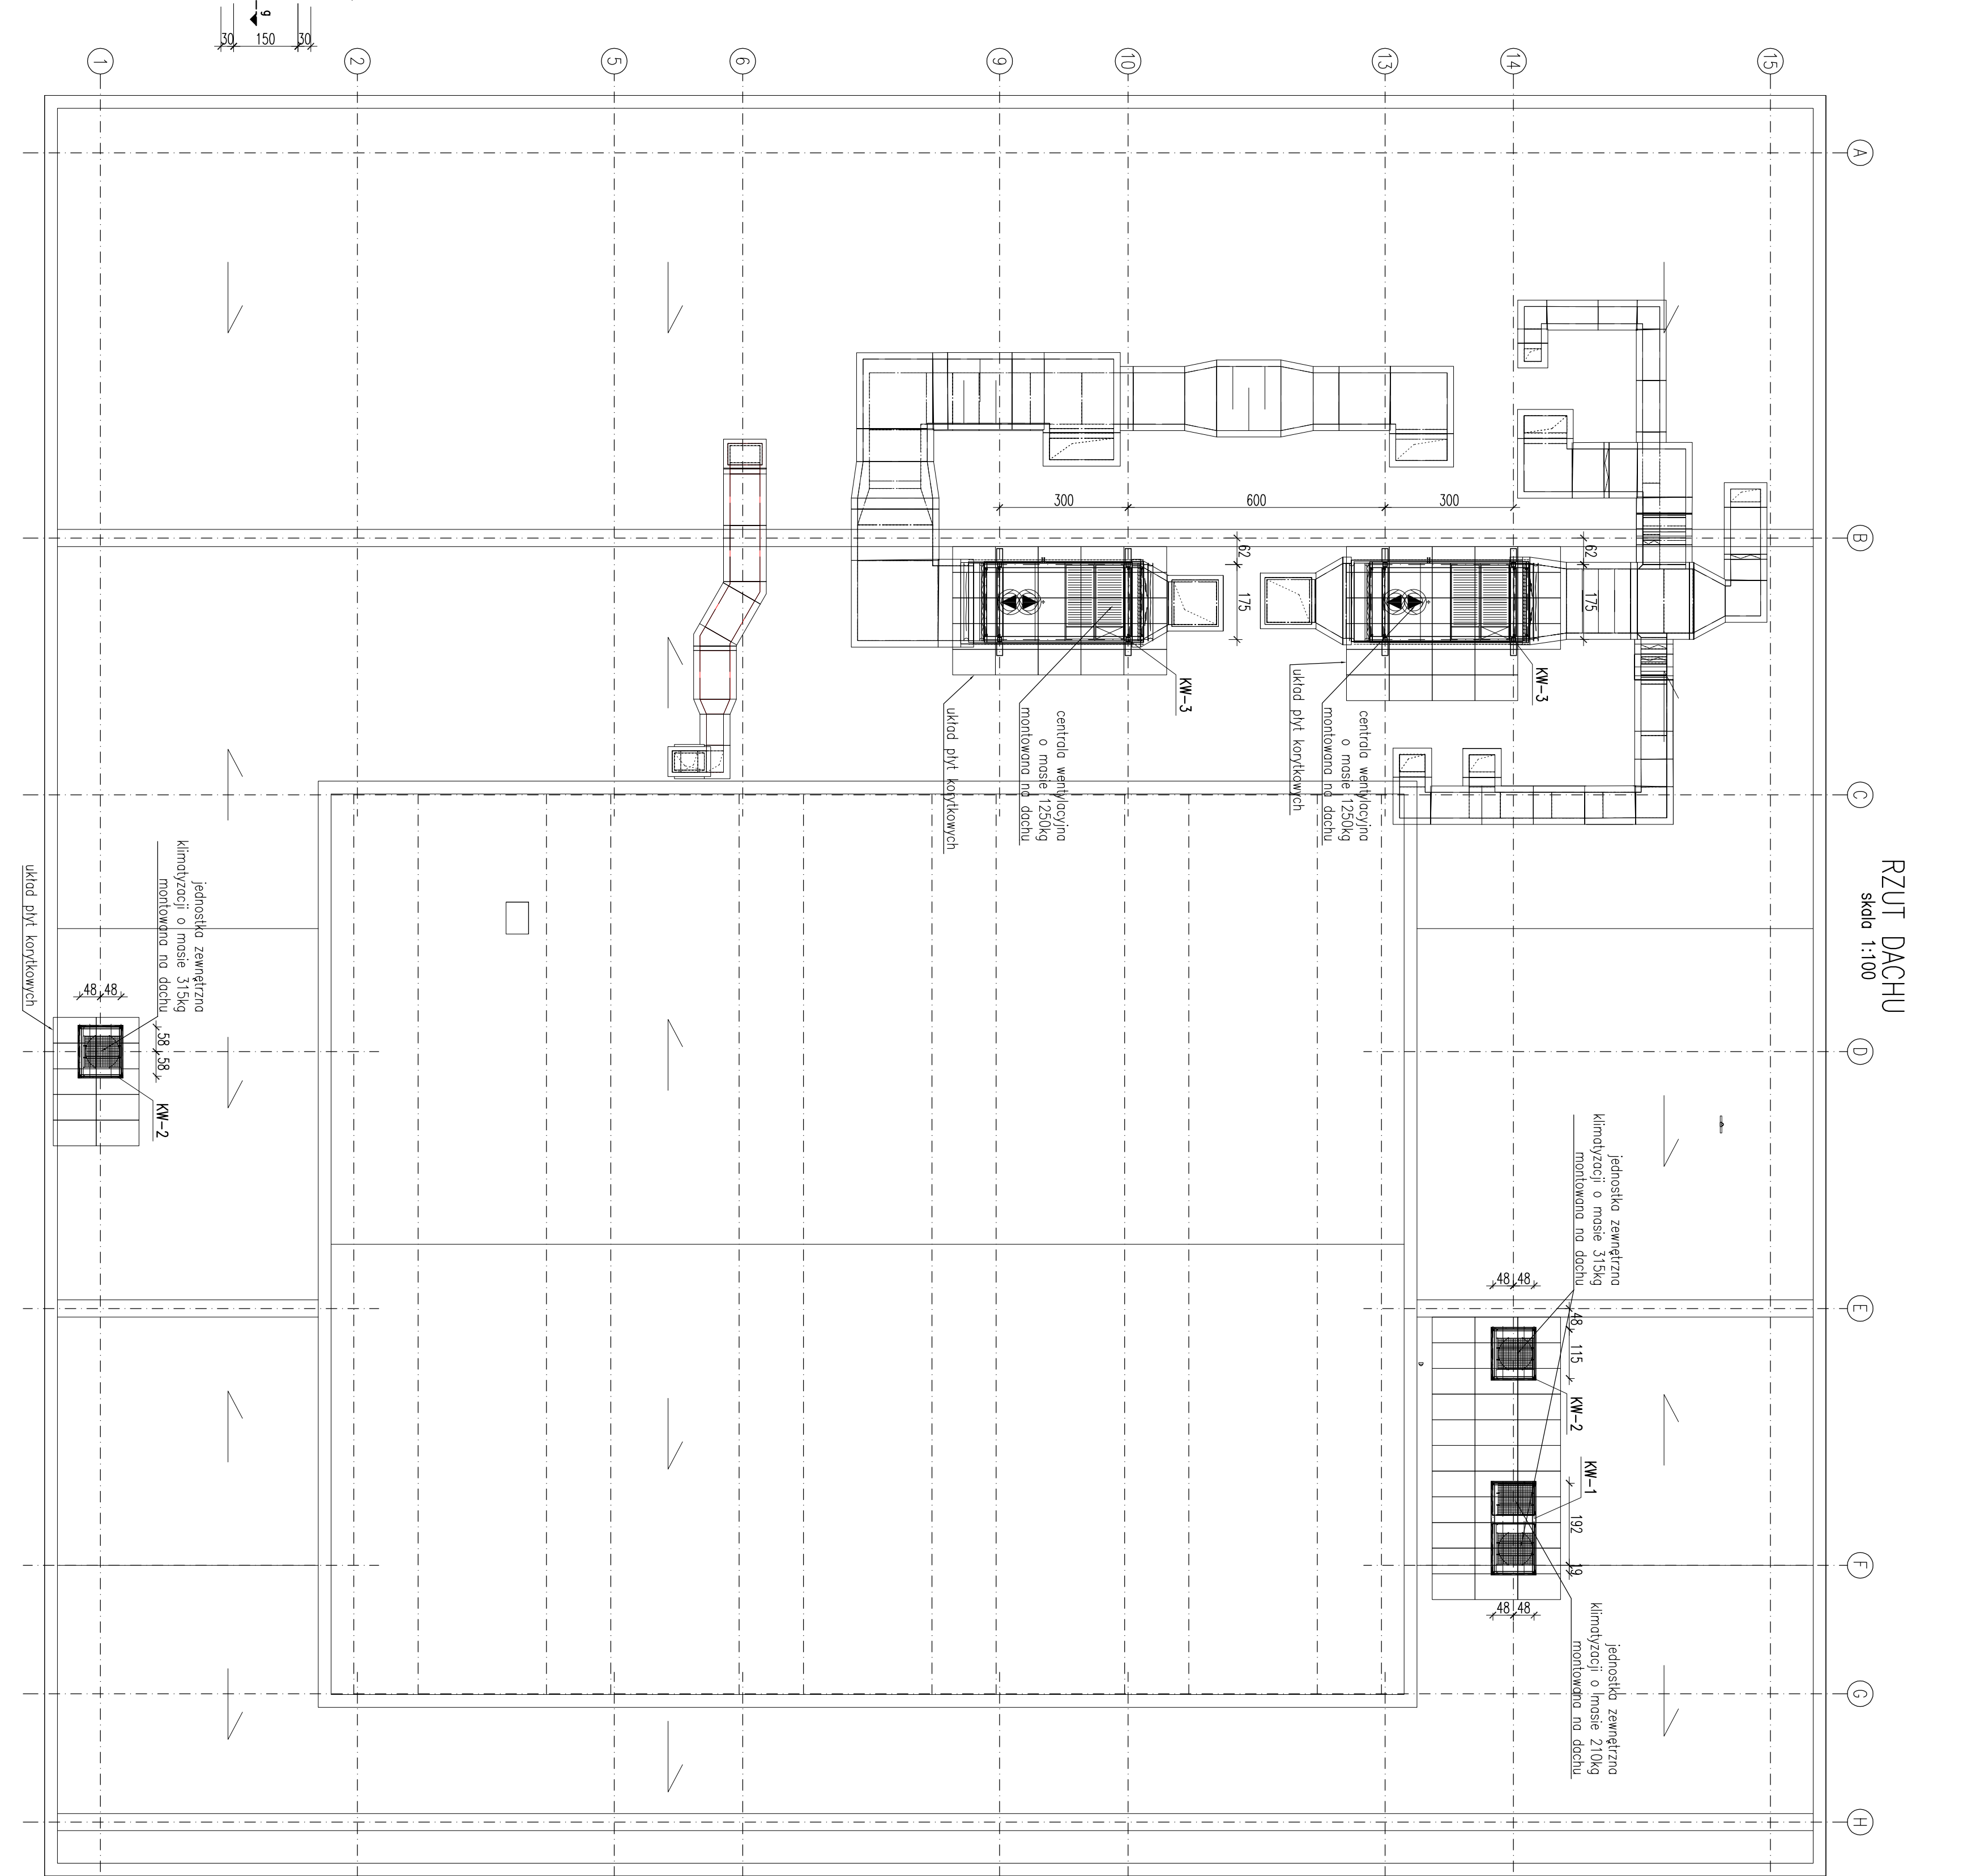

Scale 1:100

skala 1:100

skala 1:100

[illegible][illegible]