



BUDYNEK „H” - RZUT PIWNIC,

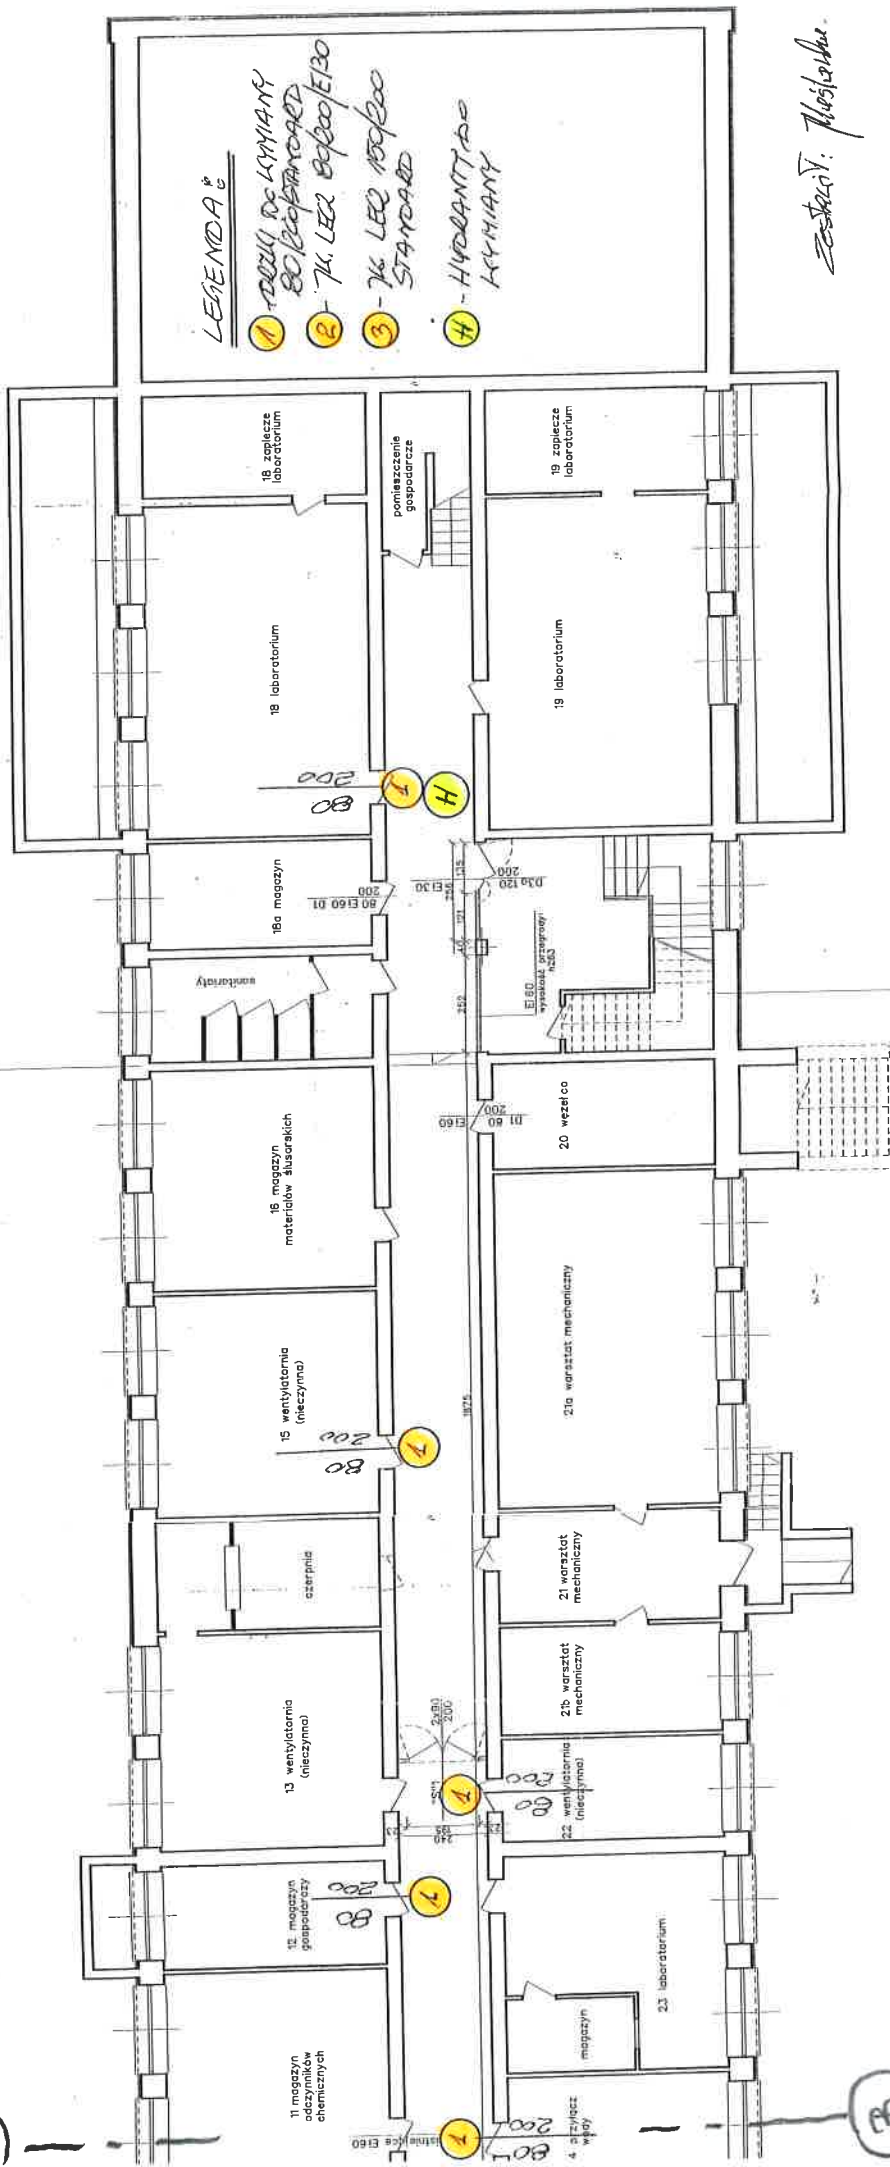

Zestaw V: Posiłki

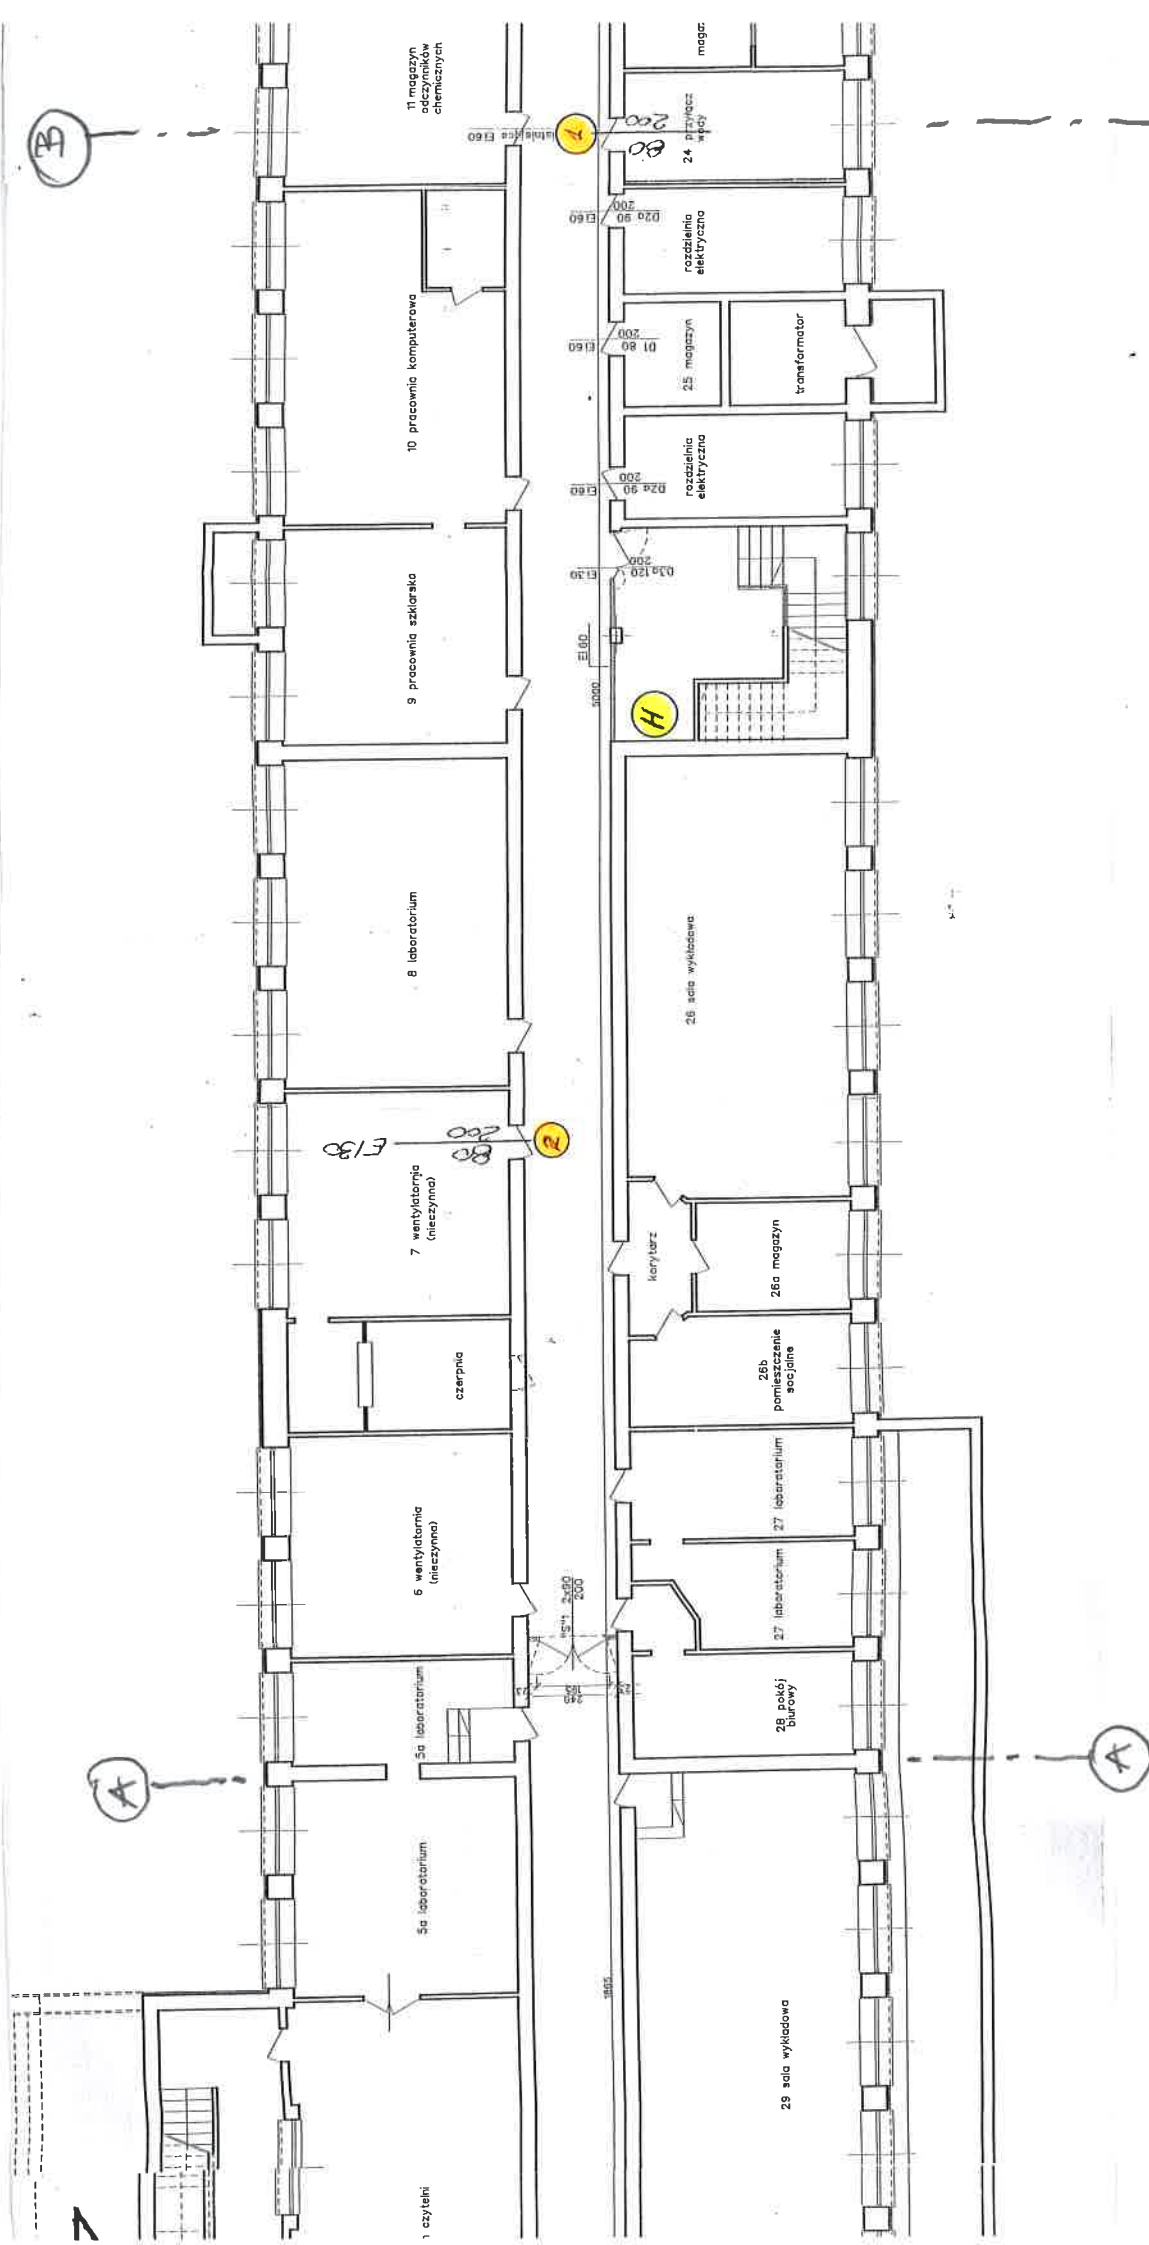

A diagram showing two vertical rectangular blocks, one on the left and one on the right. The left block is labeled 'H' and the right block is labeled 'K'. They are connected by a horizontal line with a central gap, representing a double-headed arrow.

Al. Powstańców Warszawy

(A)

