


SCHEMAT ZASILANIA 15 kV

ROZDZIELNIA 15kV "GSR"

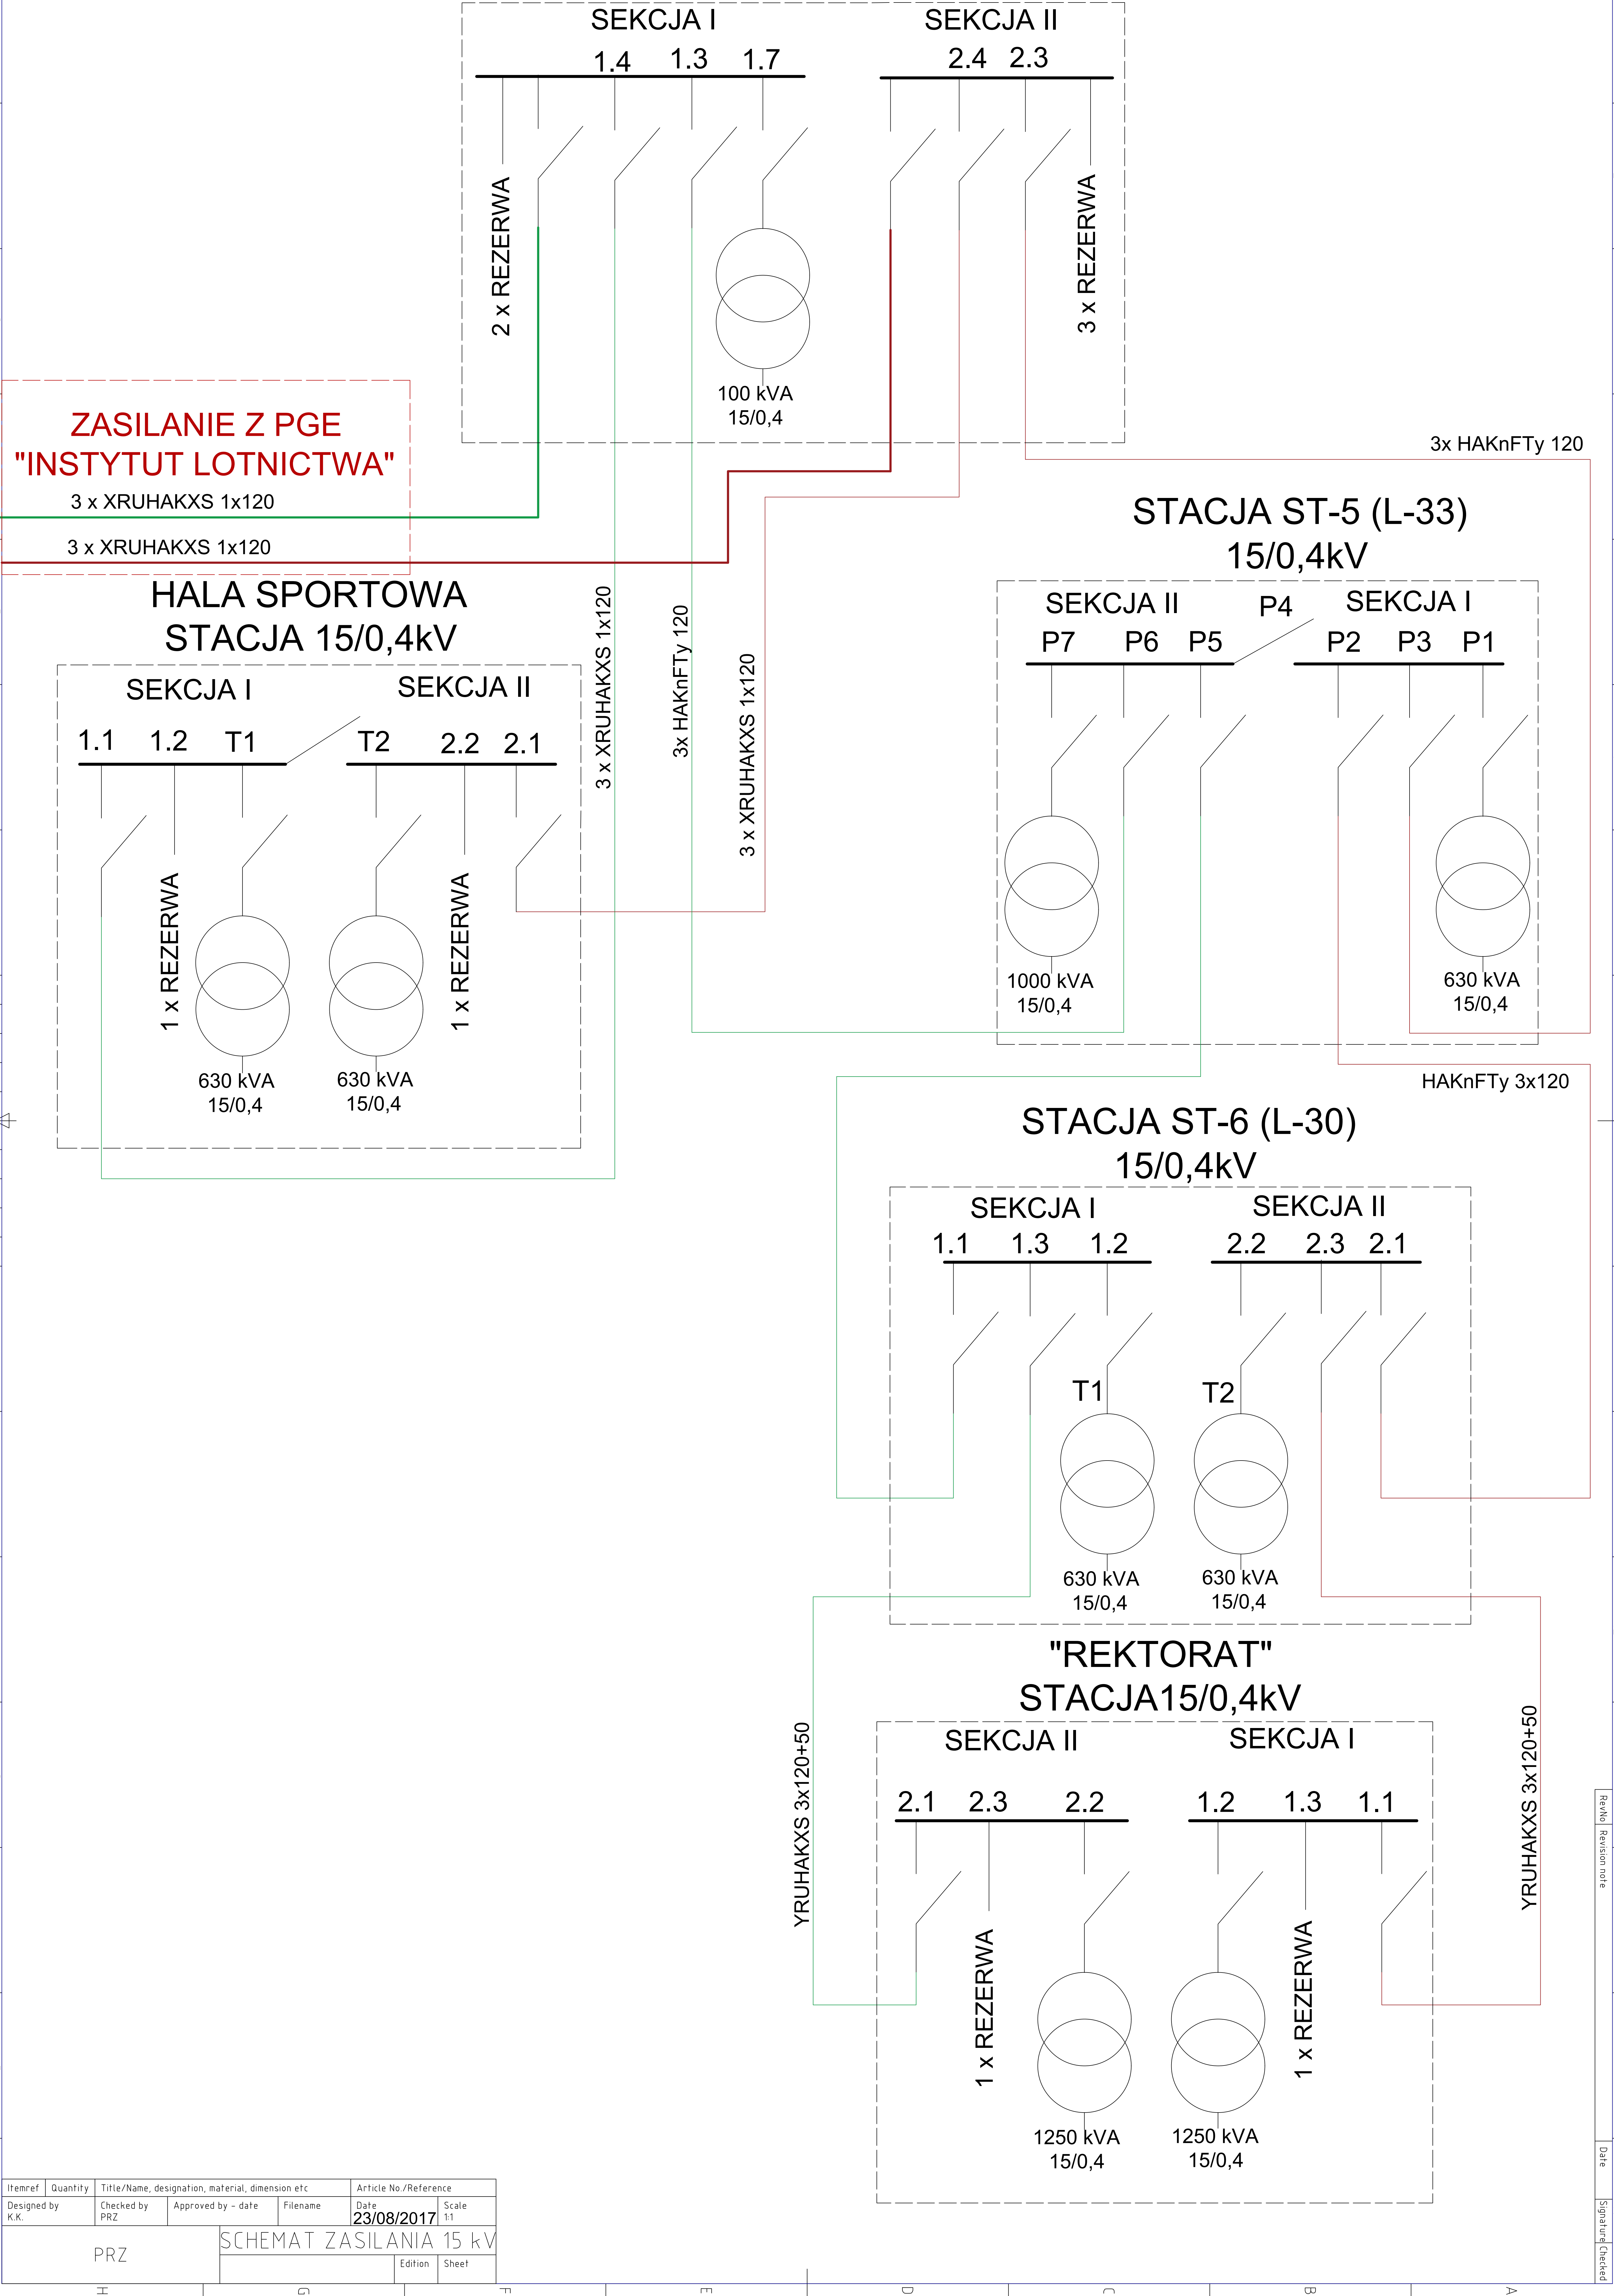

Itemref	Quantity	Title/Name, designation, material, dimension etc			Article No./Reference	
Designed by K.K.	Checked by PRZ	Approved by - date	Filename	Date 23/08/2017	Scale 1:1	
PRZ		SCHEMAT ZASILANIA 15 kV				
			Edition	Sheet		