


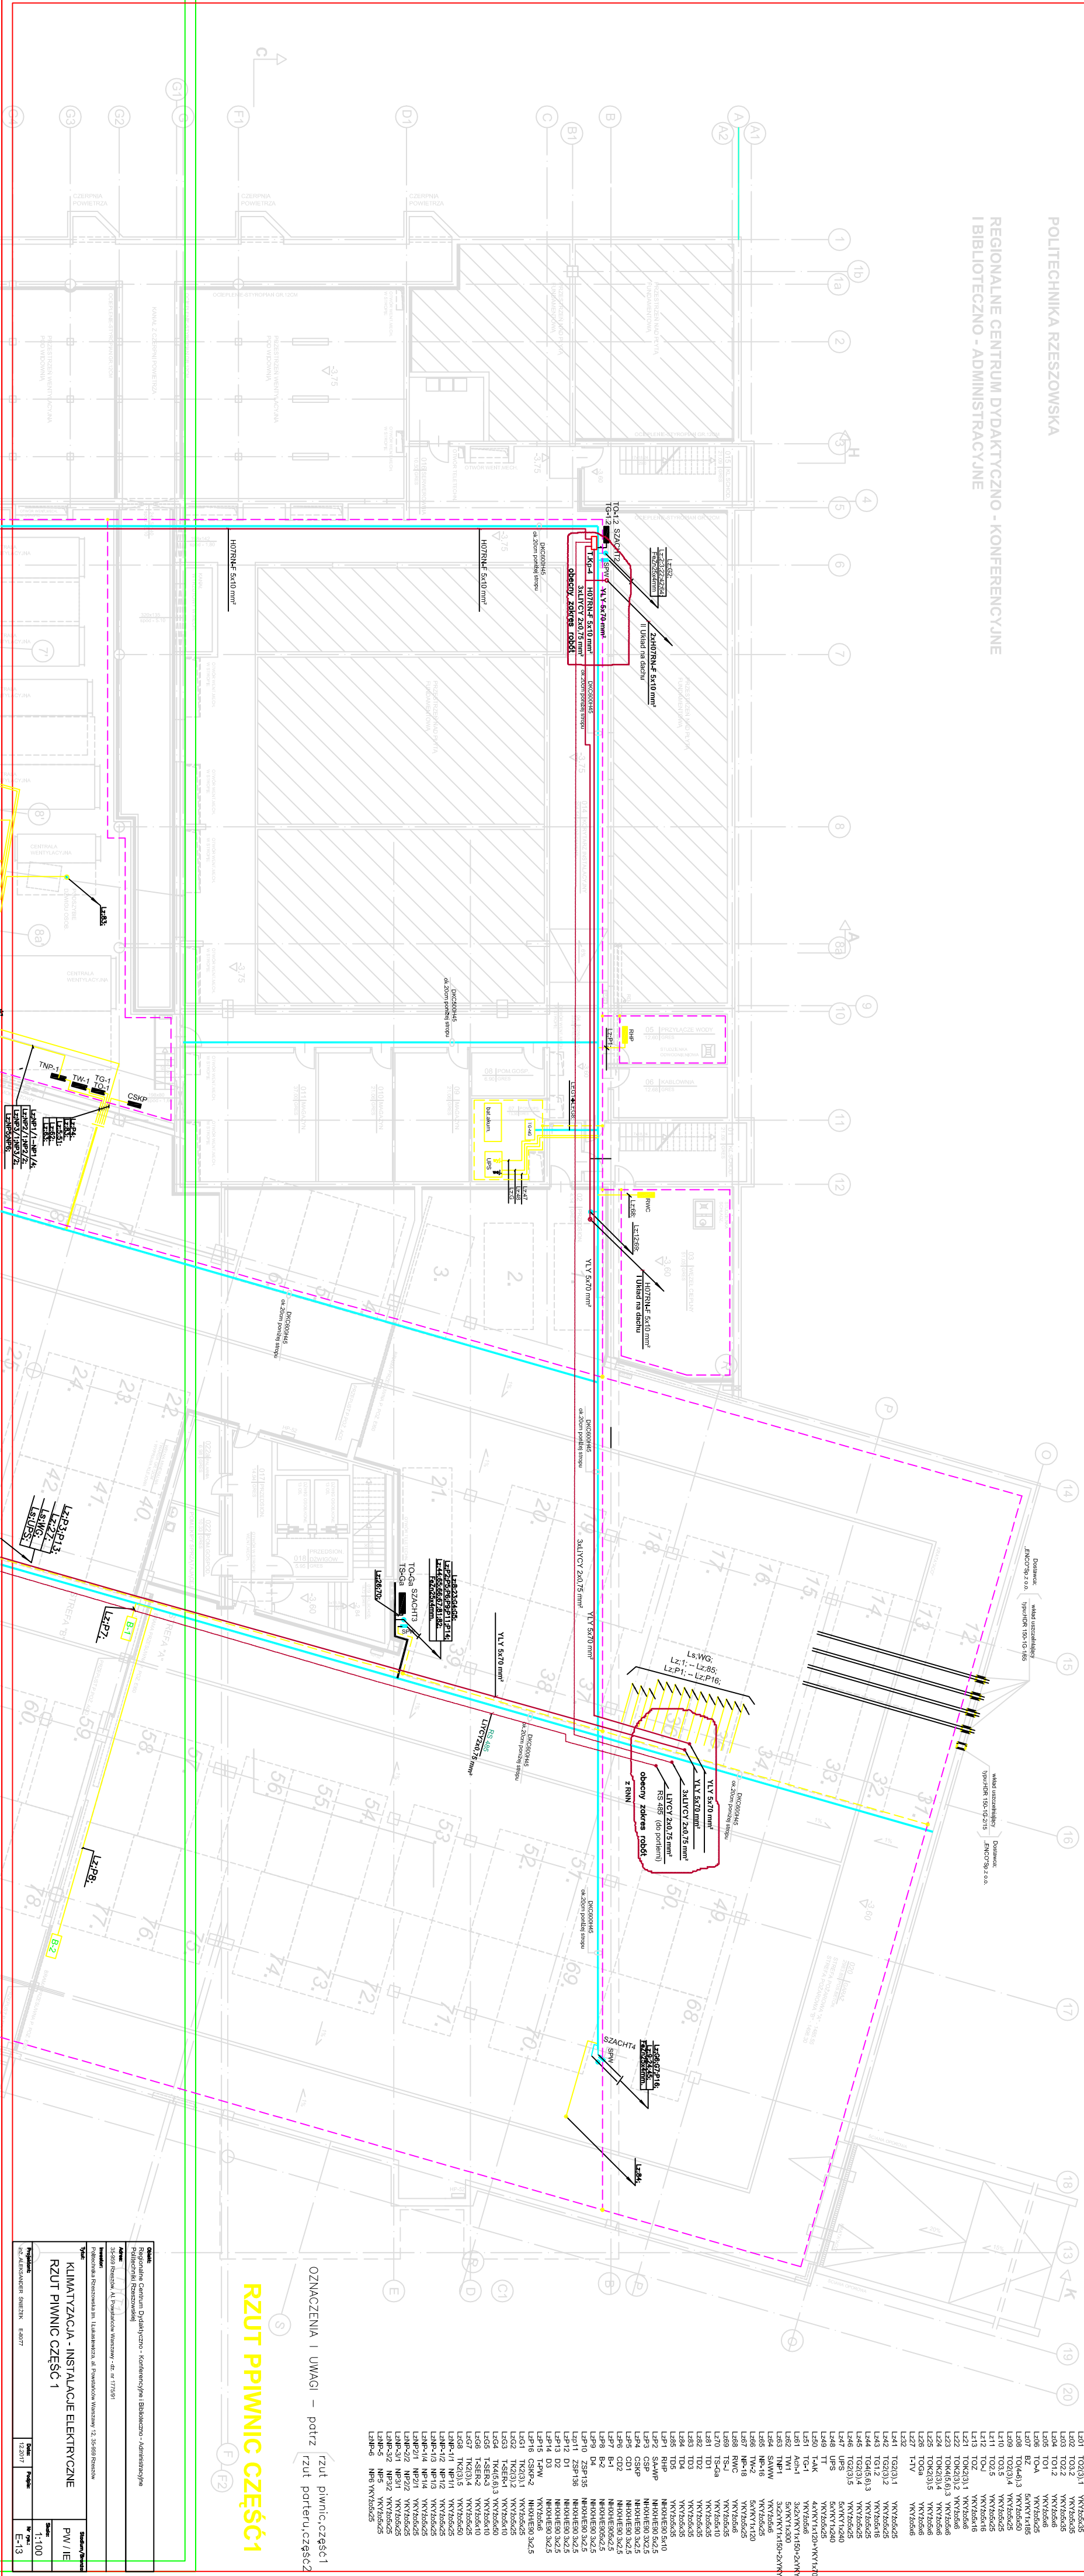

RZUT PIWNIC CZĘŚĆ 1


Nazwa		Regionalne Centrum Dydaktyczno - Konferencyjne i Biblioteczno - Administracyjne	
